




SOUTH ELEVATION

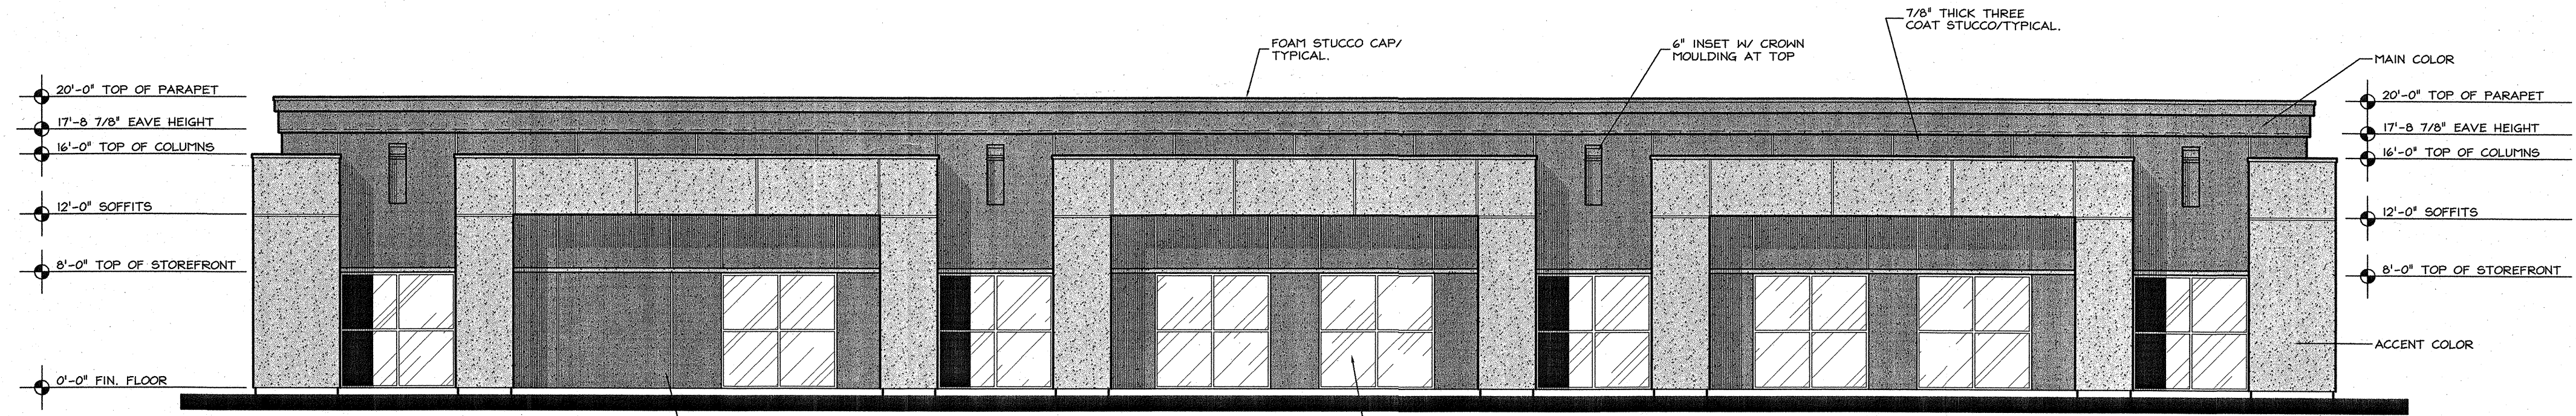

NORTH ELEVATION

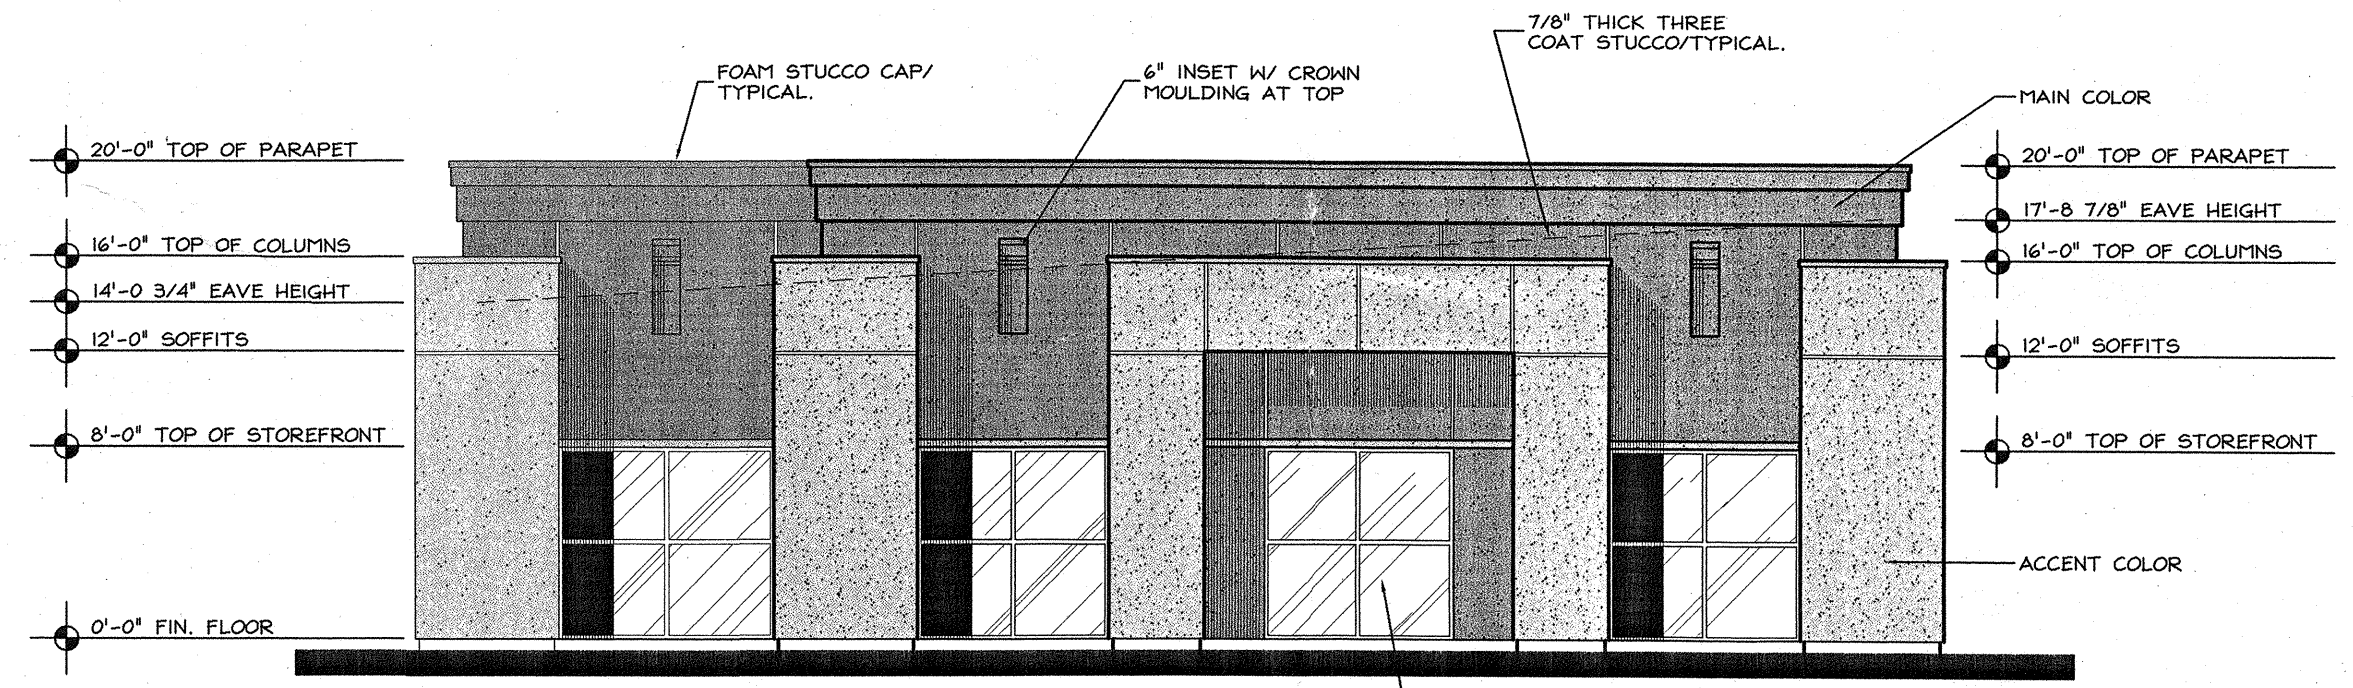

EAST ELEVATION

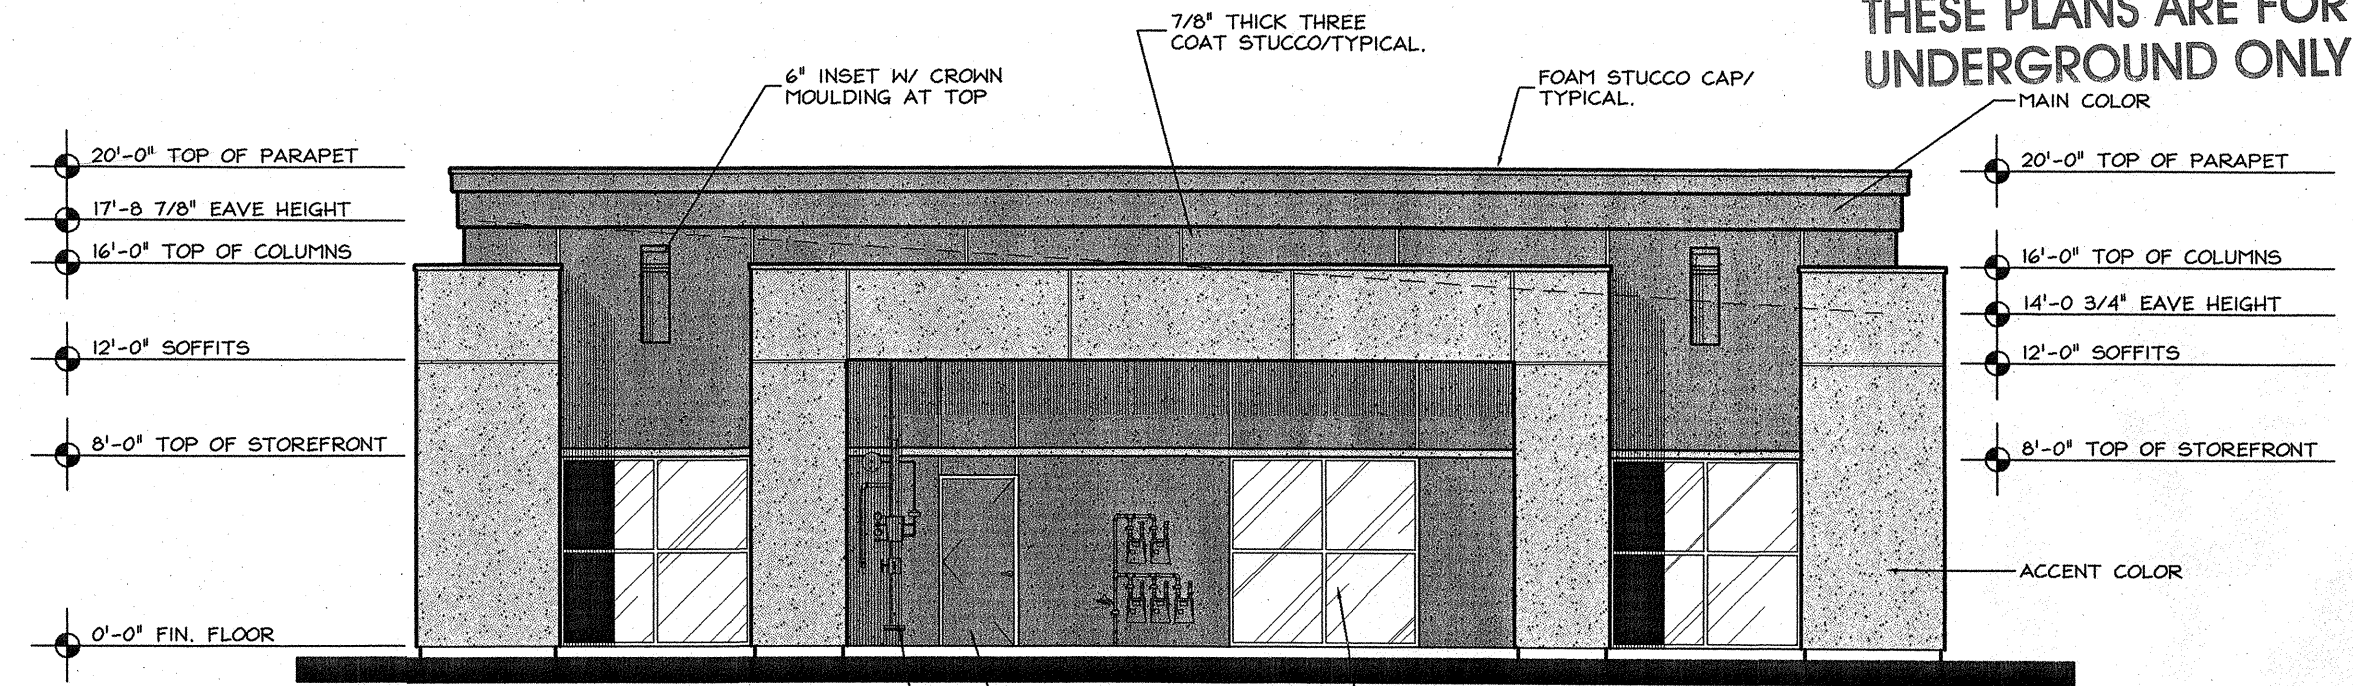

WEST ELEVATION

**FOUNDATION ONLY PLANS
THESE PLANS ARE FOR UNDERGROUND ONLY**

BUILDING COLORS

BUILDING 'C'
STUCCO WALLS: COLOR A - "BLUE EAGLE" E-58 CANYON CLAY (MAIN COLOR)
COLOR B - "BLUE EAGLE" E-76 ALMOND (ACCENT COLOR)
GLASS: SOLAR BRONZE - (PPG)
ALUMINUM STOREFRONT: CLEAR ANNOXIDIZED

GLAZING INFO

	"U" VALUE	"SHGC" VALUE
S.F. GLAZING	.57	.50
S.F. DOOR	1.09	.62

APPL. NO. S-05-405 EXHIBIT E DATE _____
 PROJ. ENG. _____ DATE _____
 TRAFFIC ENG. _____ DATE _____
 COND. APPROVED BY _____ DATE _____
 CITY OF FRESNO DEVELOPMENT DEPARTMENT

**BUILDING 'C'
EXTERIOR ELEVATIONS**

Don Pickett & Associates, Inc.
 7395 N. Palm Bluffs Ave., #101
 Fresno, CA 93711-4739
 (559) 431-5535
 Lic. No. 541612

Copyright Notice
 © 2005 Don Pickett & Associates, Inc. Don Pickett & Associates, Inc. expressly reserves its copyright and other applicable rights in these plans. The drawings, specifications, notes, designs and arrangements hereunder are the property of Don Pickett & Associates, Inc. and no part thereof shall be reproduced, changed or copied in any form or manner whatsoever for any line to be assigned to any third party without first compensating and obtaining the written permission of Don Pickett & Associates, Inc. Submission or distribution of these drawings to meet official regulatory requirements is not to be construed as publication in derogation of Don Pickett & Associates, Inc.'s reserved rights. Violations will be prosecuted. In the event of unauthorized use of these plans by a third party, the third party shall bear the cost of Don Pickett & Associates, Inc.'s legal fees associated with defending and enforcing these rights.

Project Location:
Building 'C'
7493 N. Ingram Ave.
Fresno, Ca. 93711

Project Title:
Proposed Office Building for Pacific Commonwealth Dev.



BROOKS RANSOM ASSOCIATES
 STRUCTURAL ENGINEERS
 CIVIL ENGINEERS
 1415 SHAW BLVD. SUITE #100
 FRESNO, CALIFORNIA 93711

Revisions

#	Description	Date
1		
2		

Jeff Gatzka, DPA, Inc.
 4/12/2005 9:24 AM
 Elevation-C.dwg

Job No.
 05-20
Name & Address
 Pacific Commonwealth Dev.
 7493 N. Ingram Ave.
 Fresno, Ca. 93711
Sheet No.

A-2C